


A Bebauung entlang der Bahn



Grundriss EG M 1:200



Grundriss 1. OG M 1:200

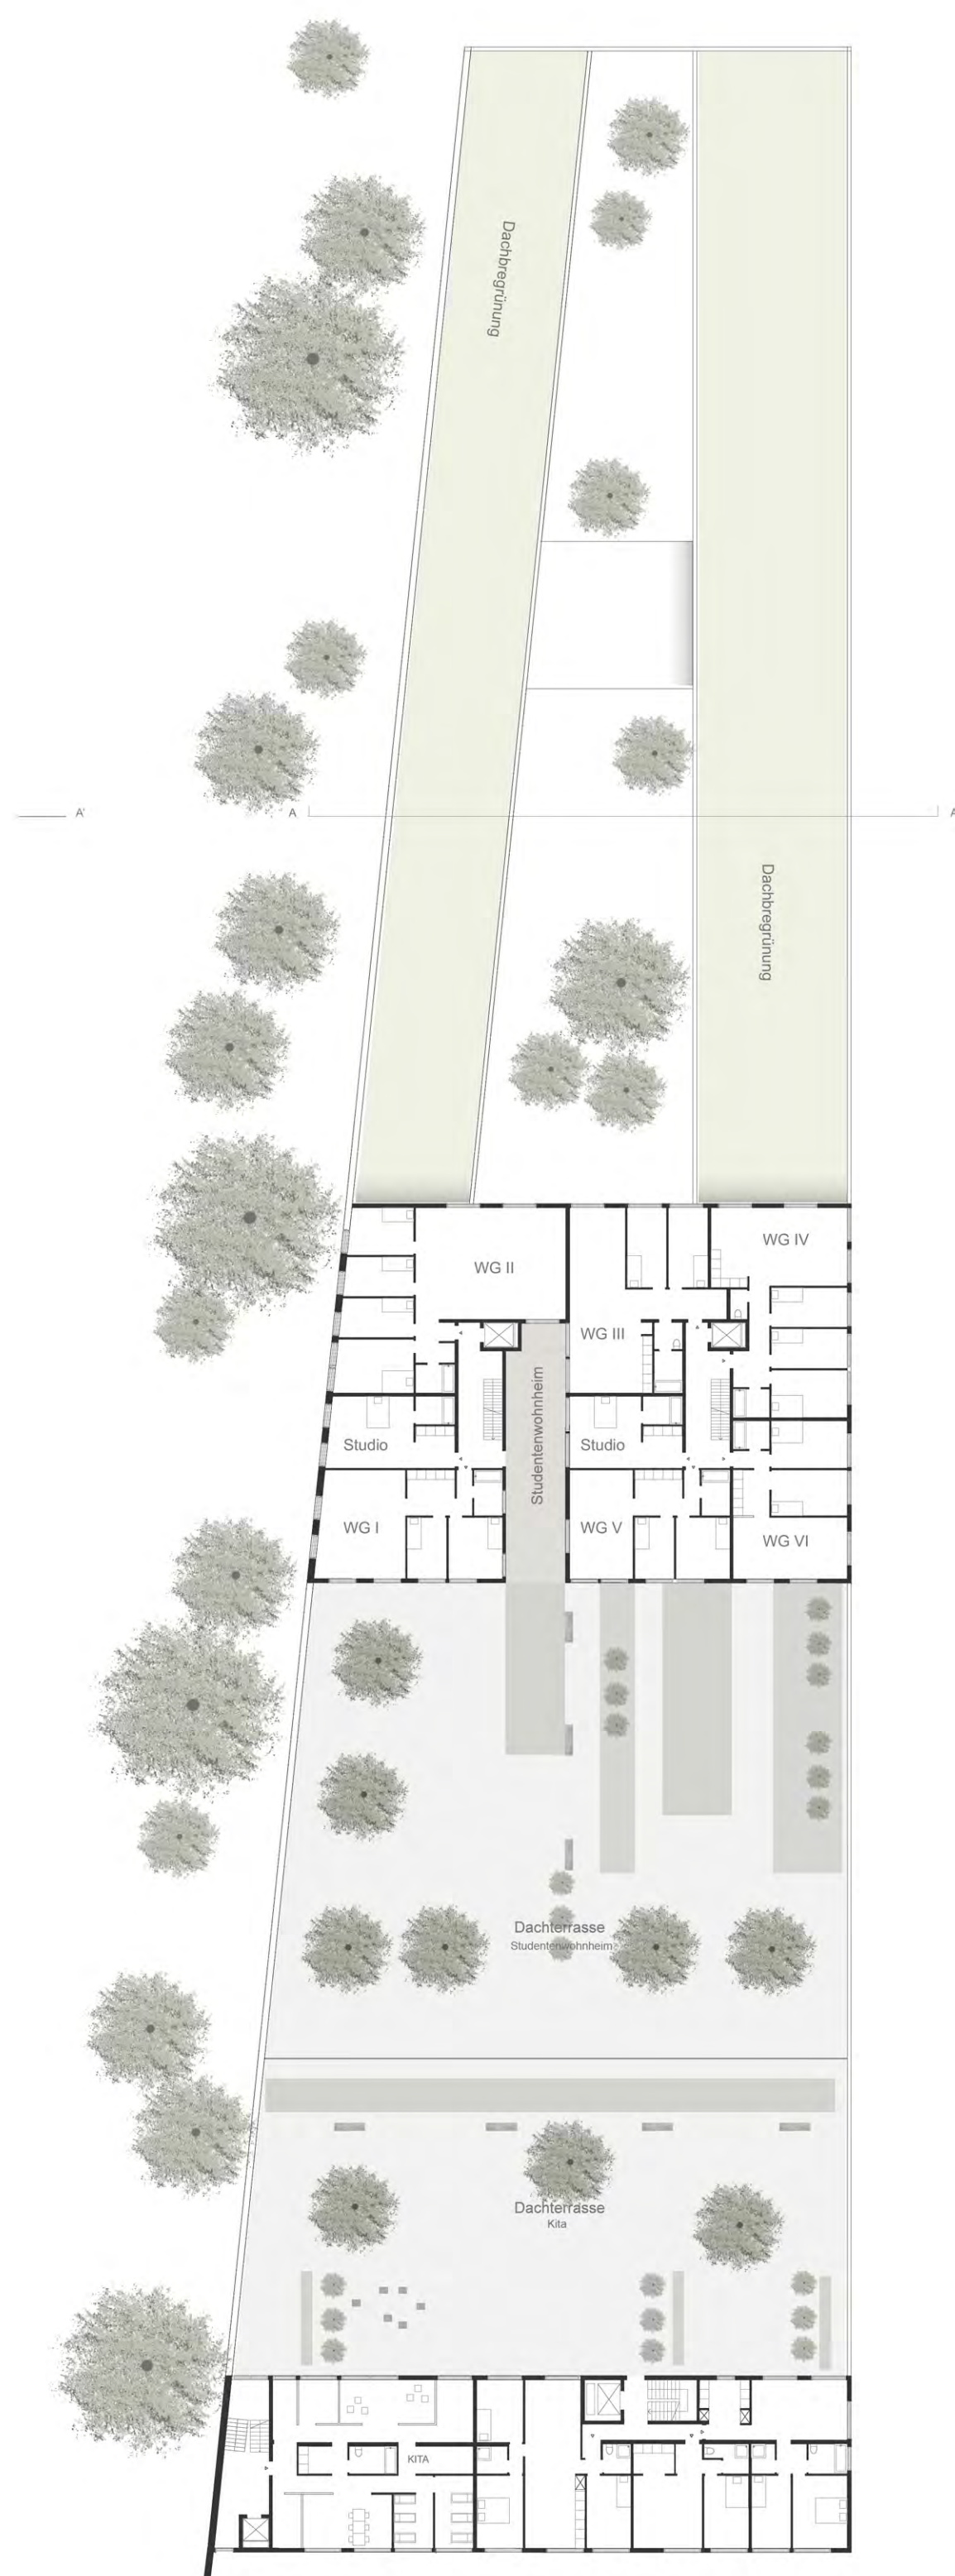

Grundriss 2.- 4. OG M 1:200



Schnitt Bebauung Bahn M 1:200